




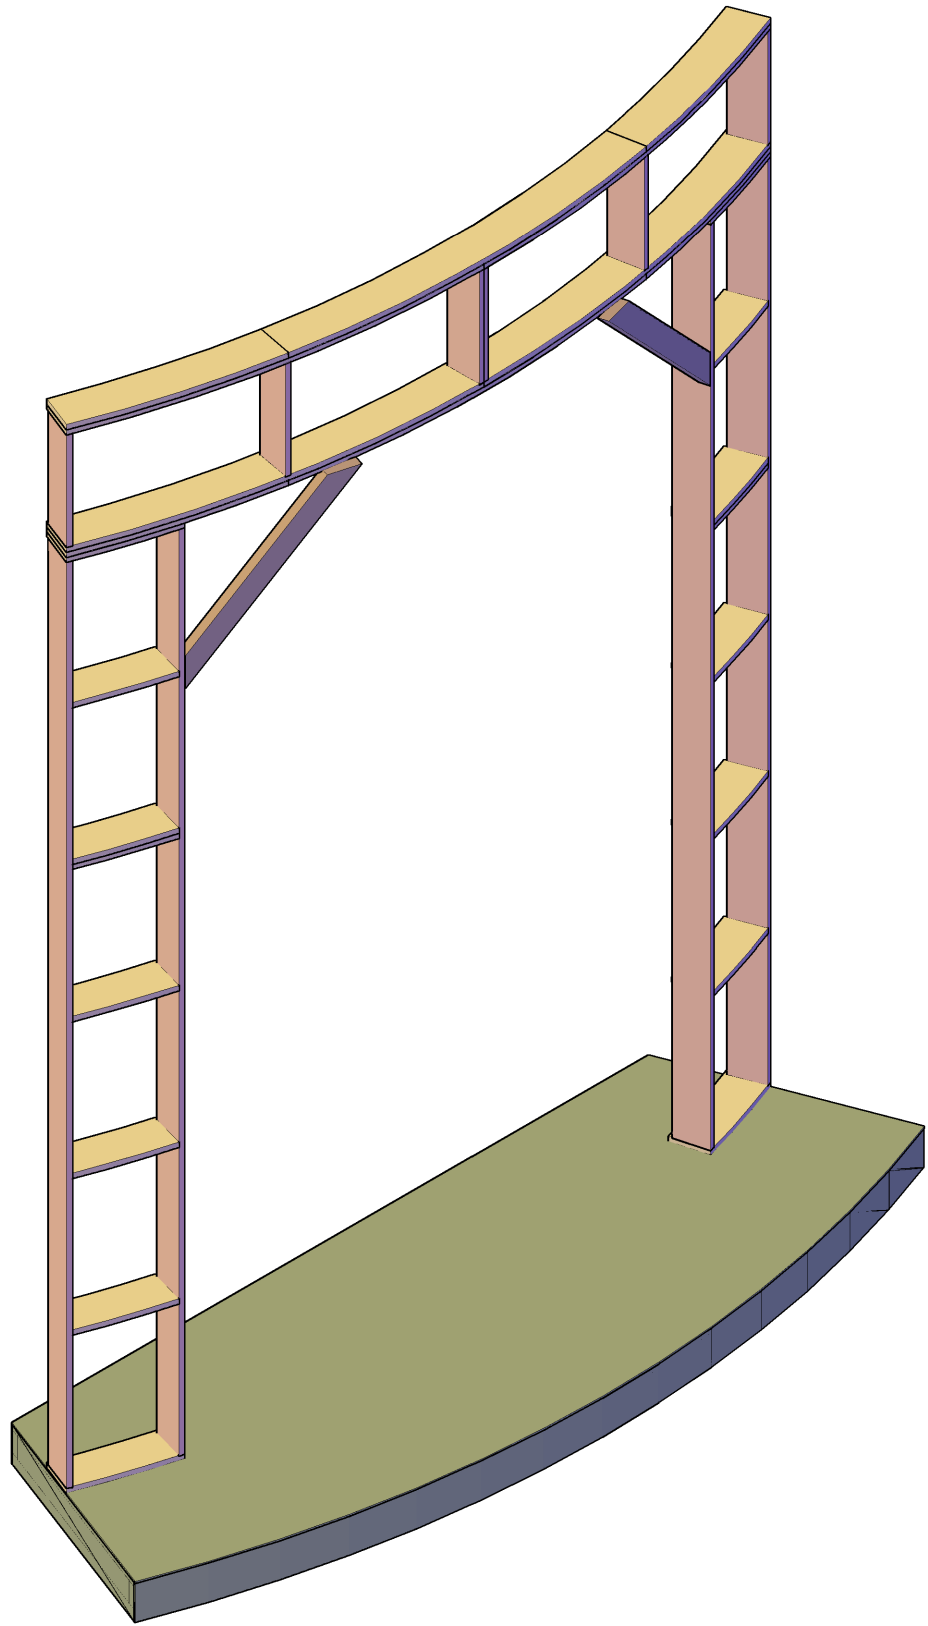

ISO
FRAMING OVERVIEW
SCALE: $\frac{1}{2}$ " = 1'-0"

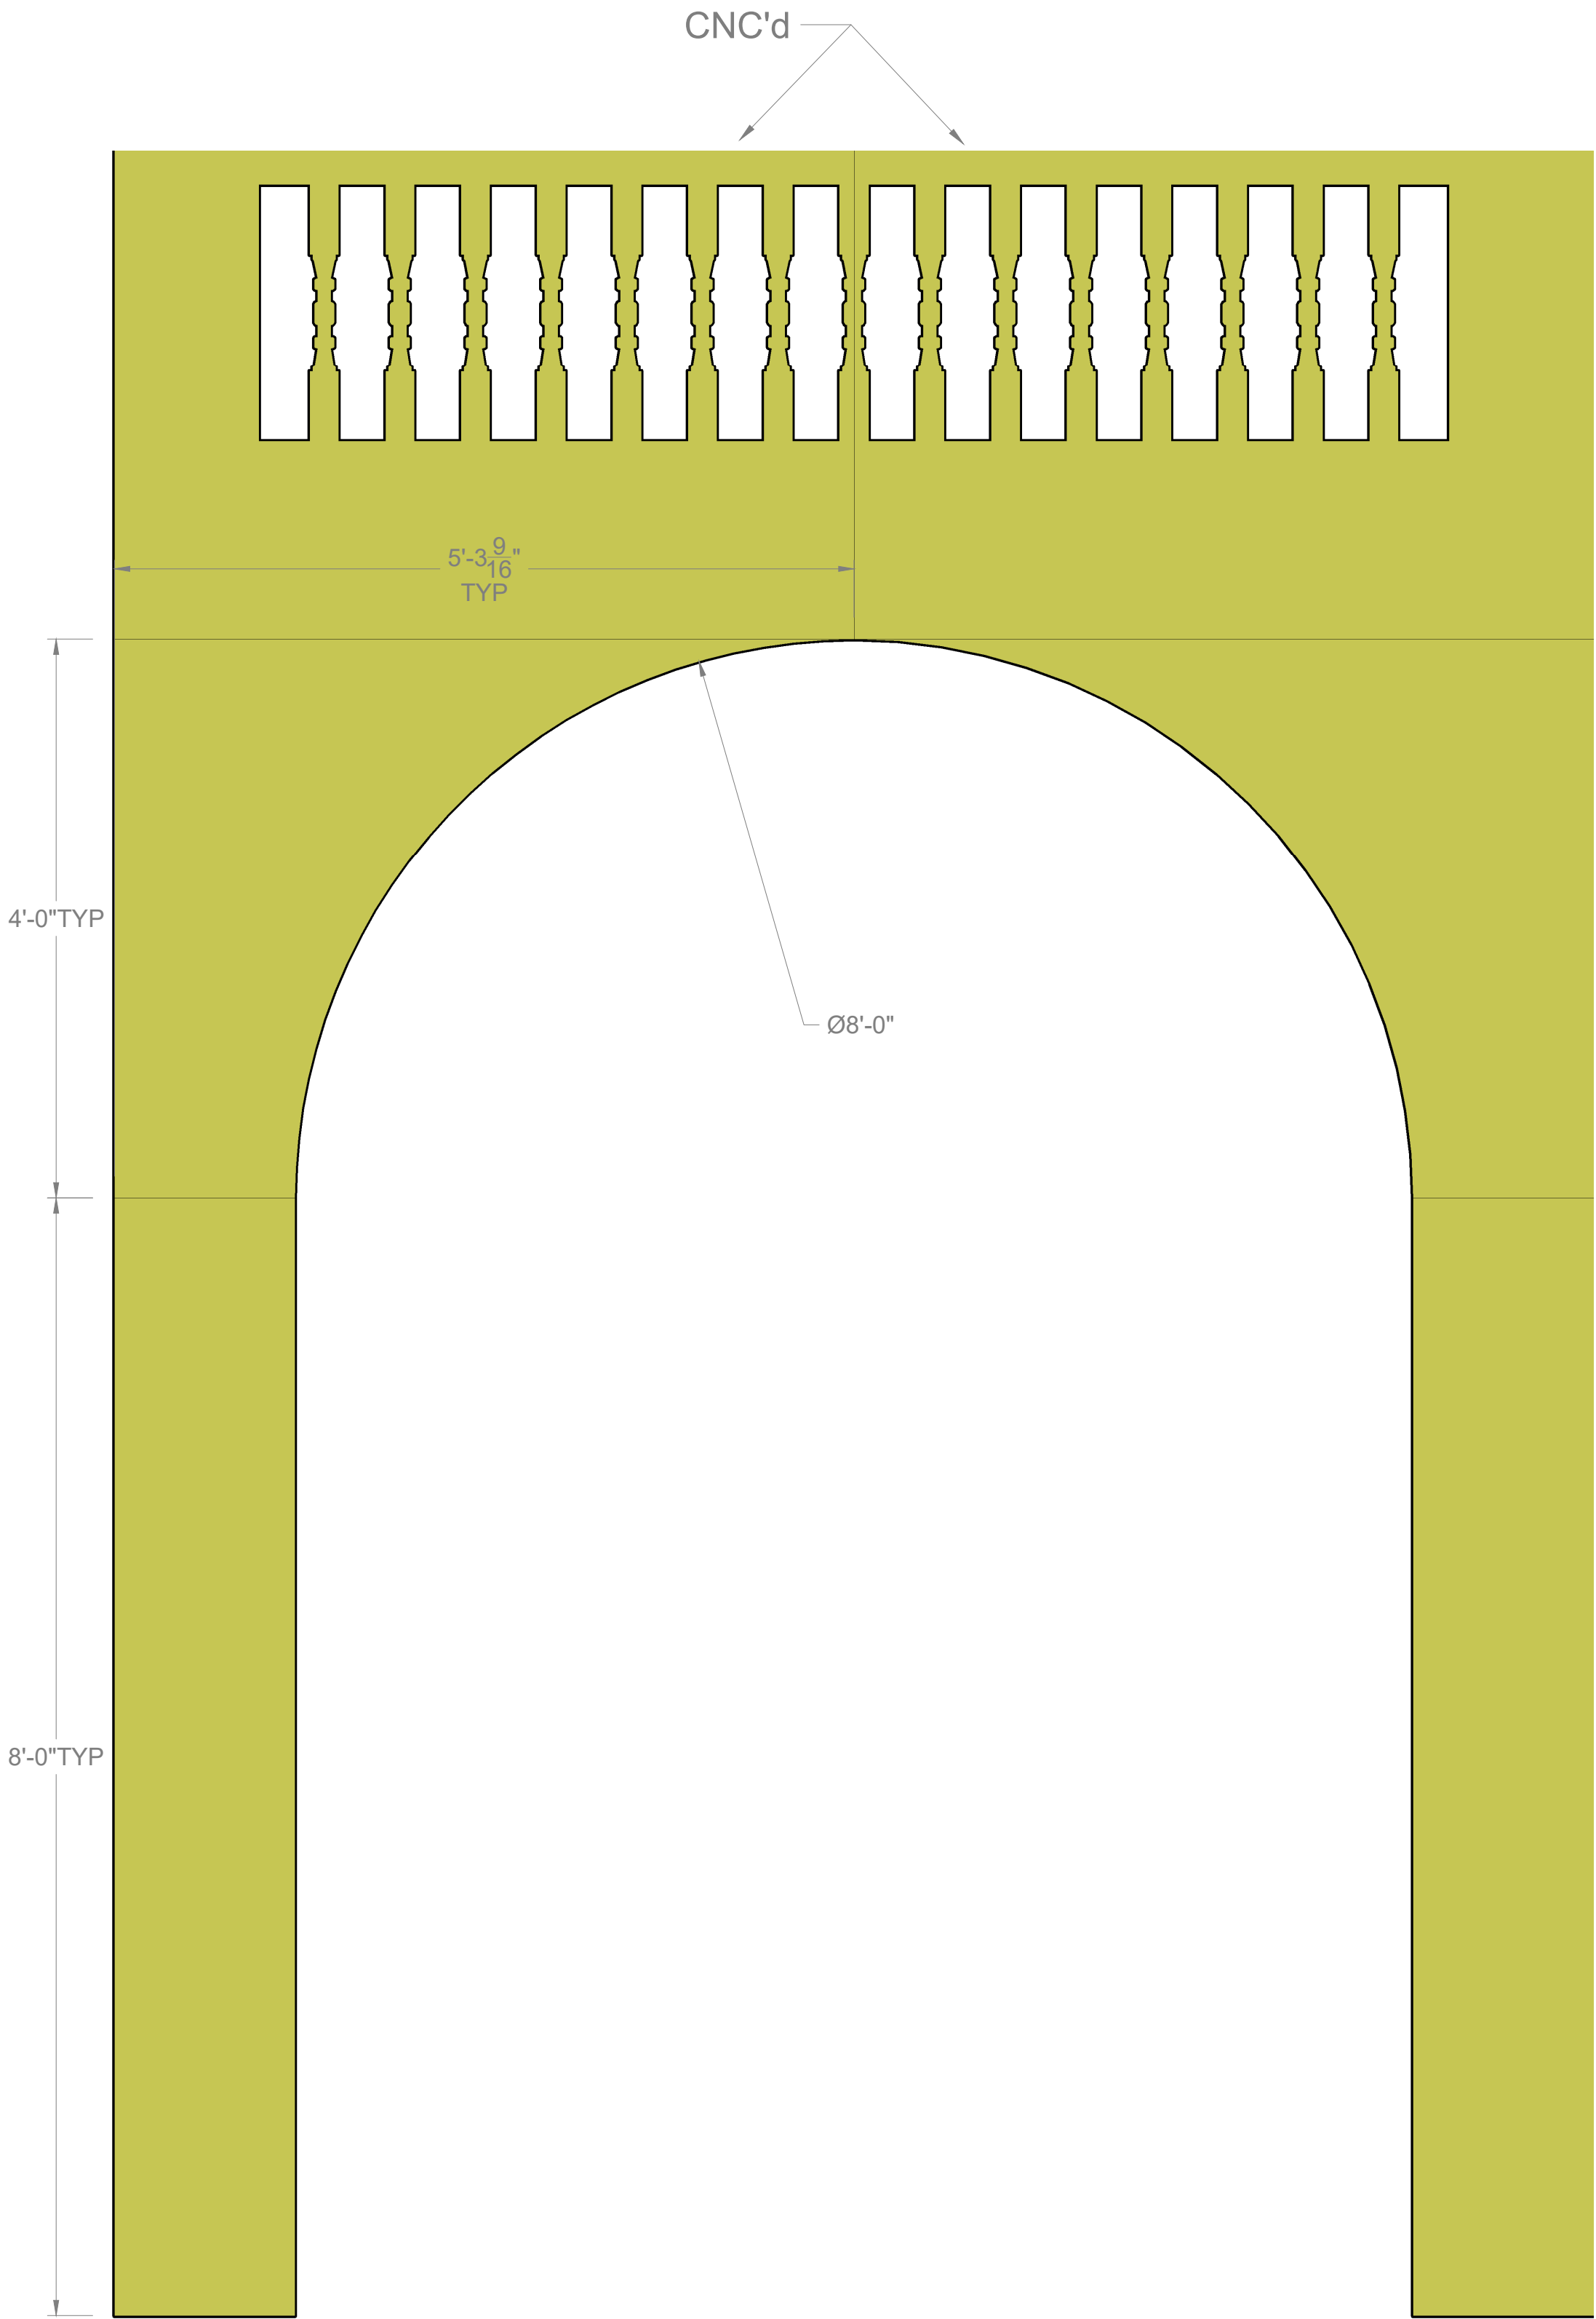

FRONT
FACING LAYOUT

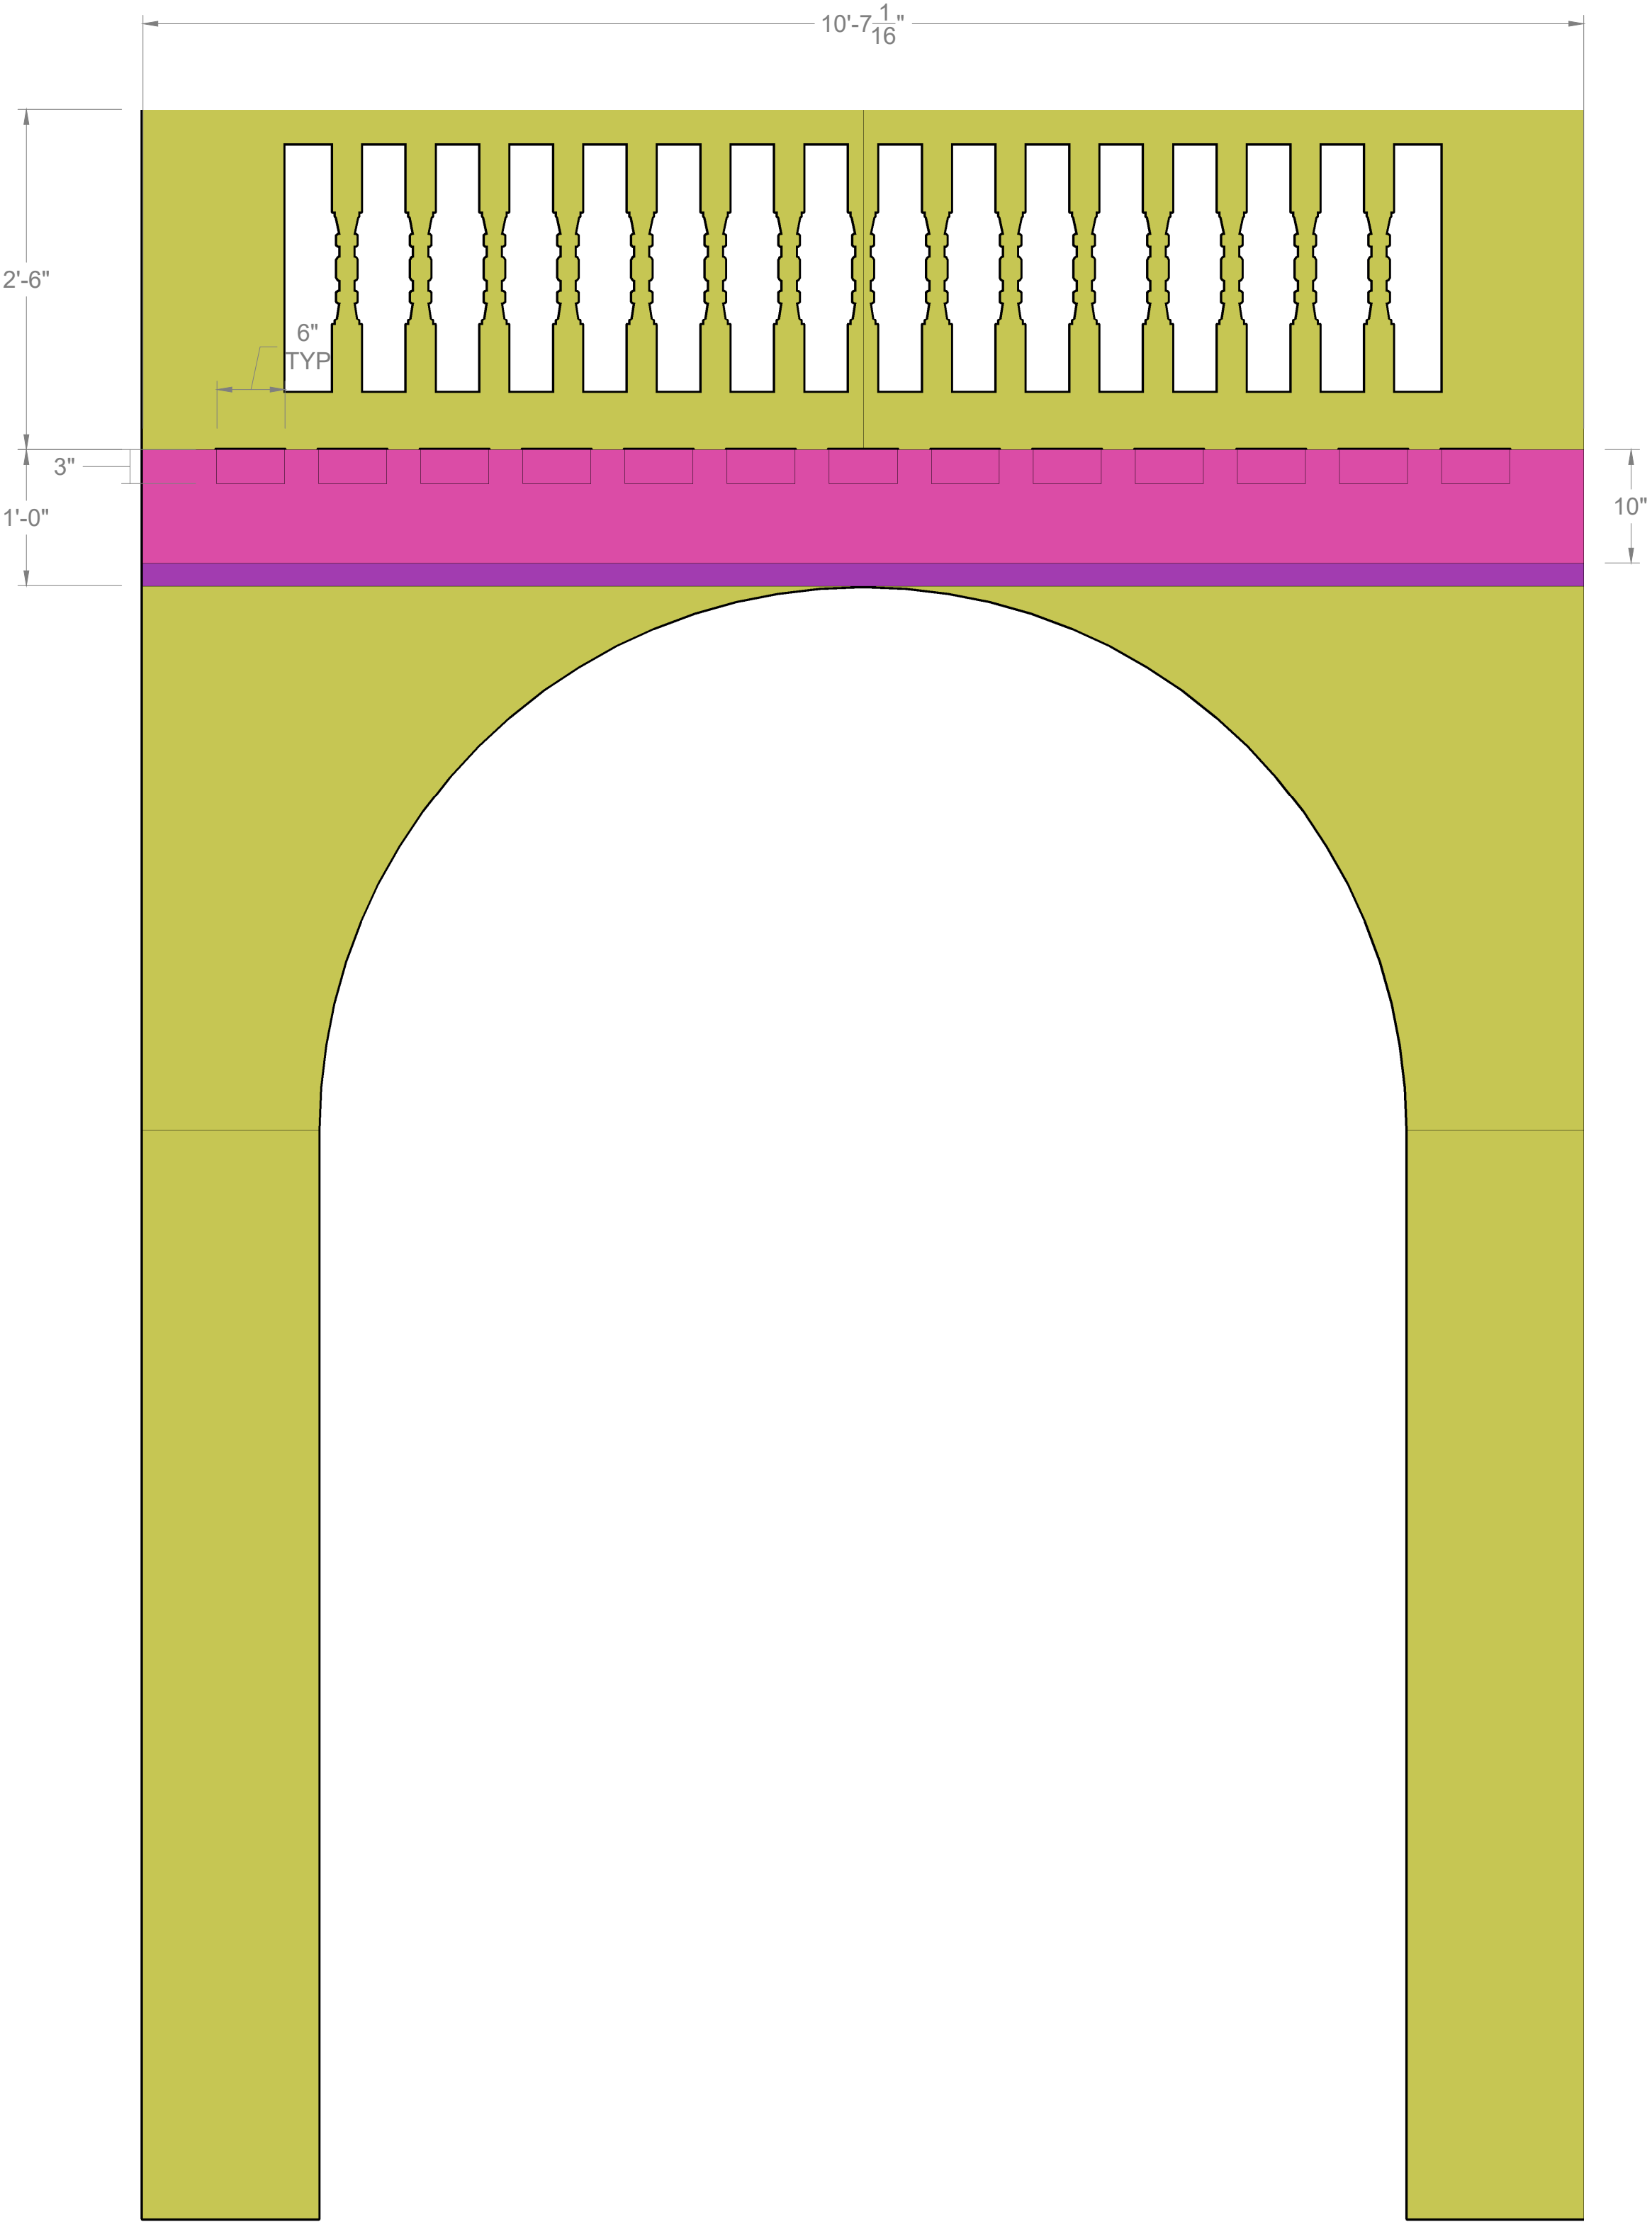


FRONT
FOAM LAYOUT

A
800

HALL ARCHES
NOTES:
1/4" LAUAN FACING, 2" PINK FOAM DEPTH
GLUE & NARROW CROWN STAPLE
KERF CUT FOAM TO BEND ALONG ARCH
BUILD 2

SCALE: 1"=1'-0"

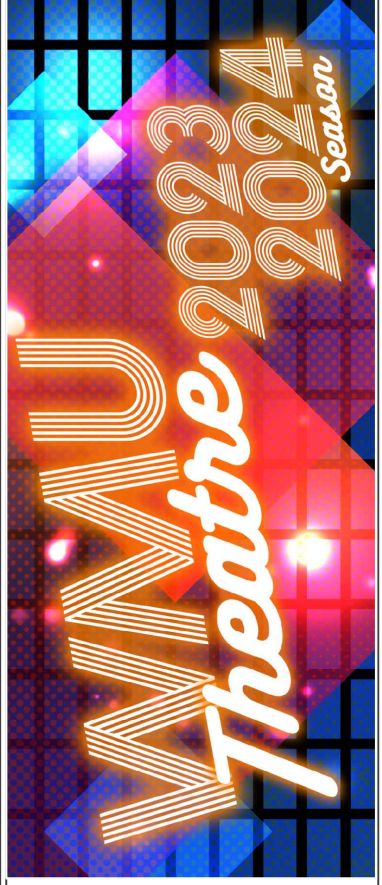




CARPENTER:		
Directed by:	MARK LIERMANN	Revision Date: Revision Notes: C:\Users\jwile\OneDrive\AutoCad Drafting\GO 2023\01- File Path: CLUE\800- HALL ARCHES\800- HALL ARCHES.dwg
Designer:	WILL HAYS	
Technical Director:	J. FLECK	

Directed by:	MARK LIERMANN
Designer:	WILL HAYS
Technical Director:	J. FLECK

CLUE
by SANDY RUSTIN

Unit:	HALL ARCHES
Assembly:	OVERVIEW
Tech Design:	J. FLECK
Plot Date:	10/9/23
Scale:	AS NOTED

Inventory Code:	CLUE
Sheet Number:	800

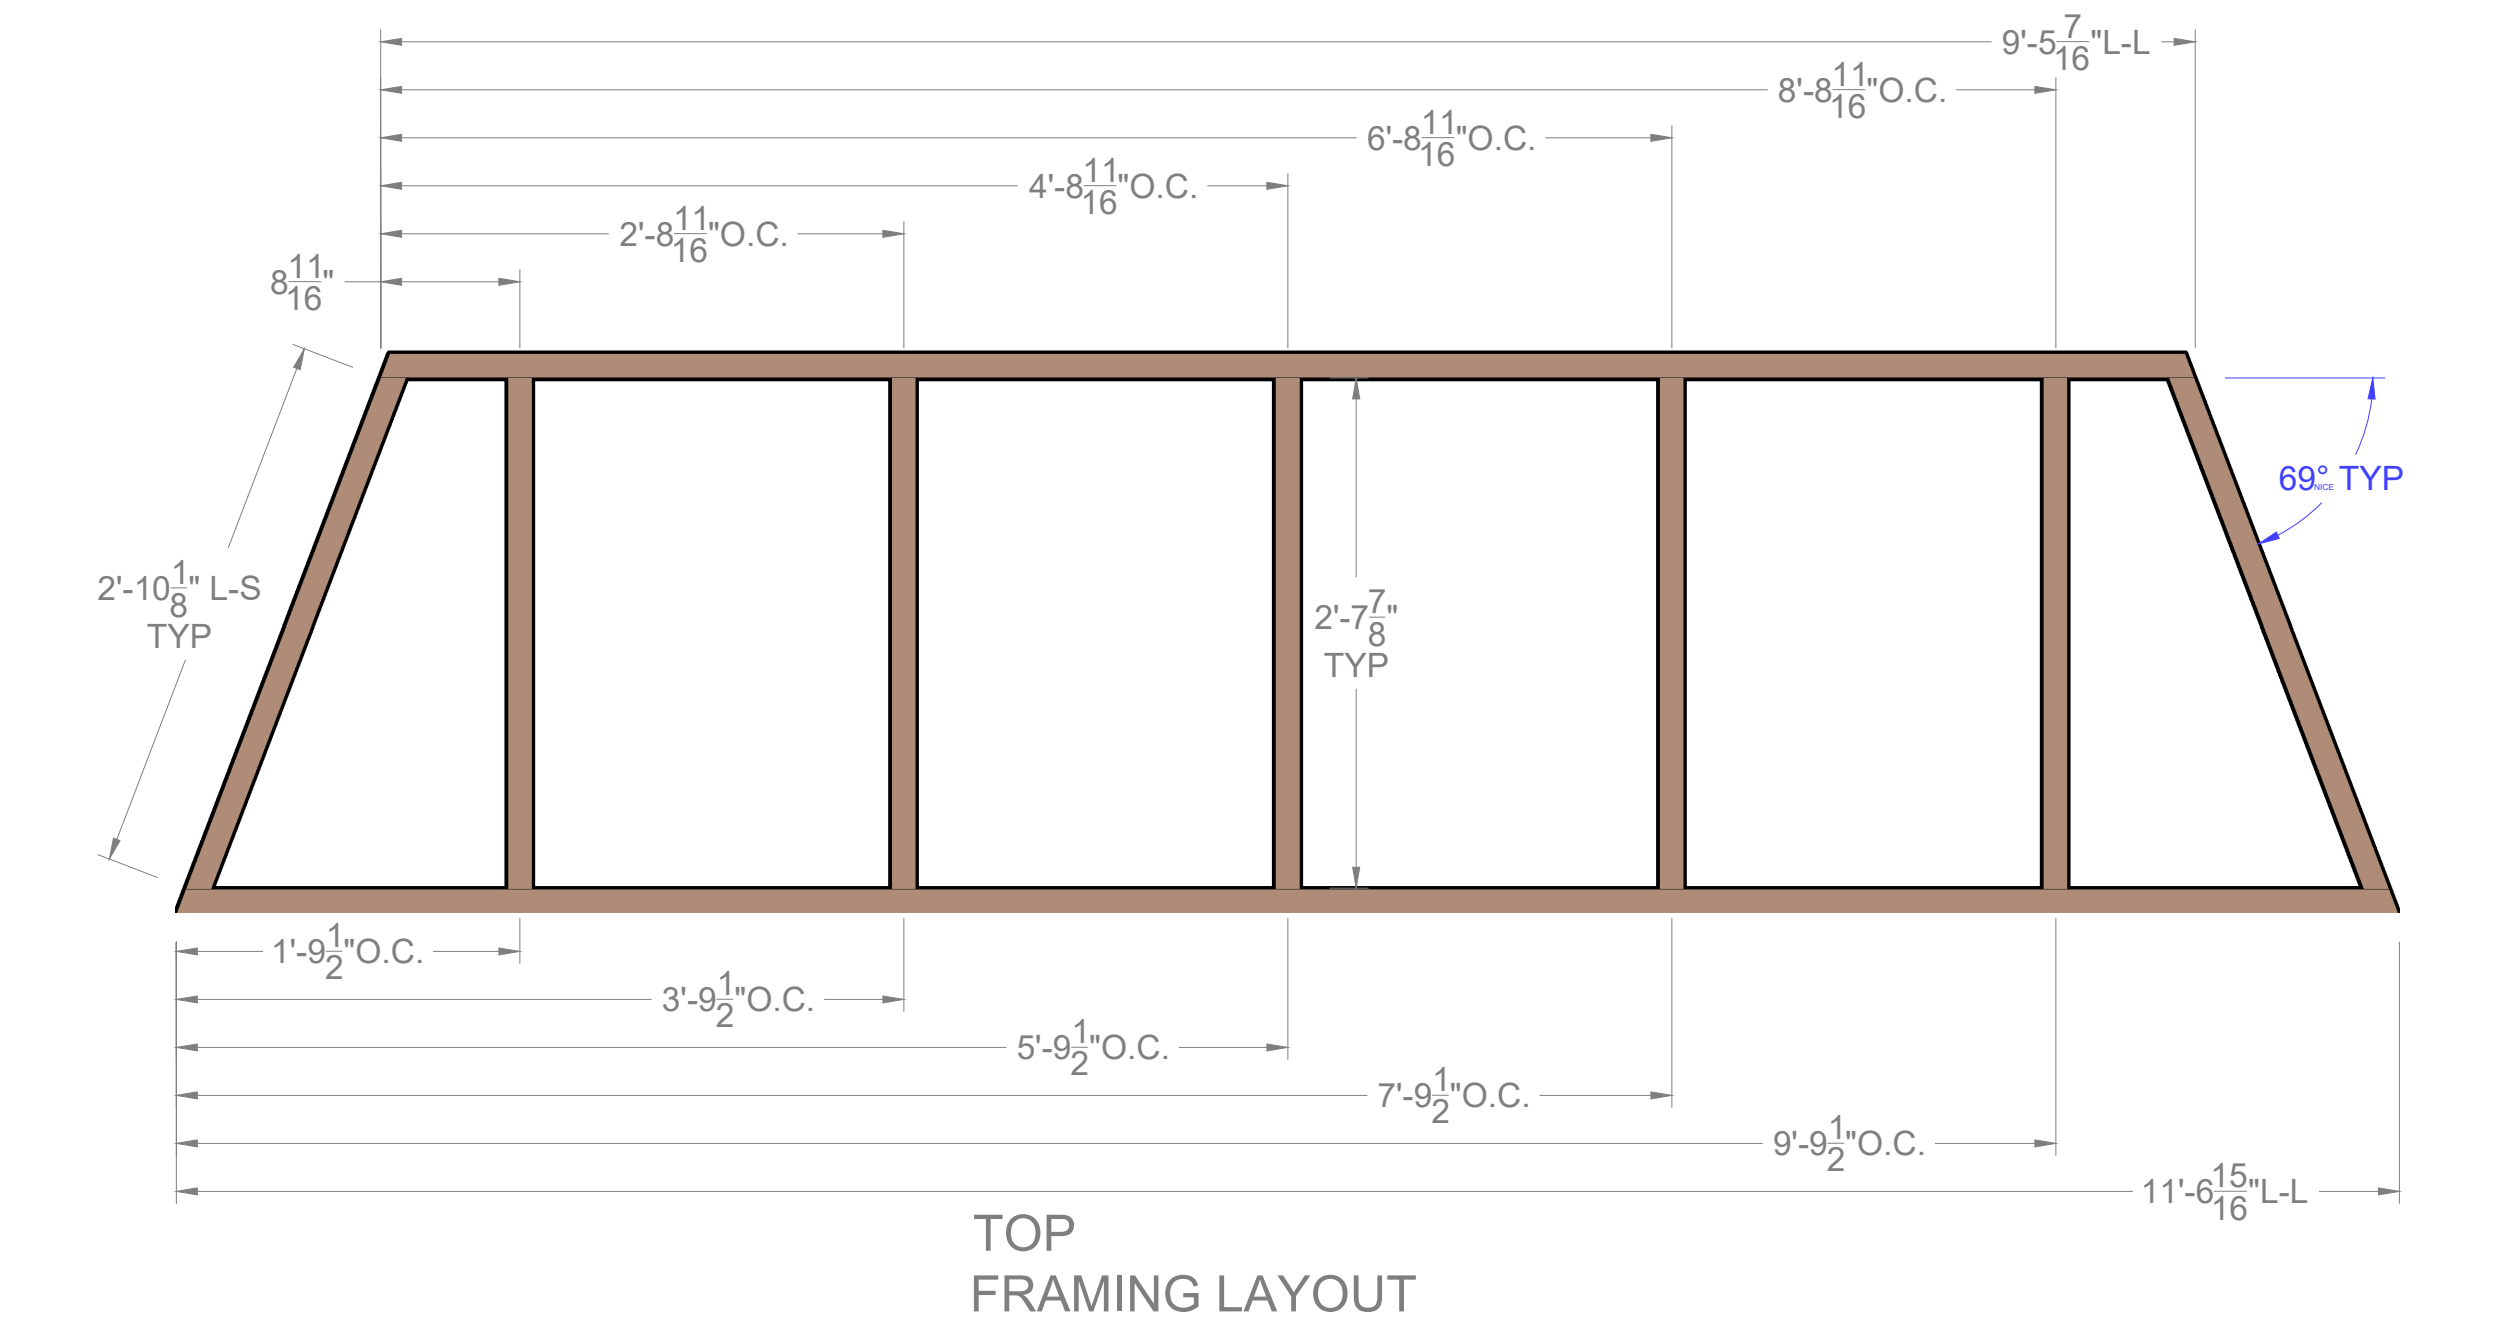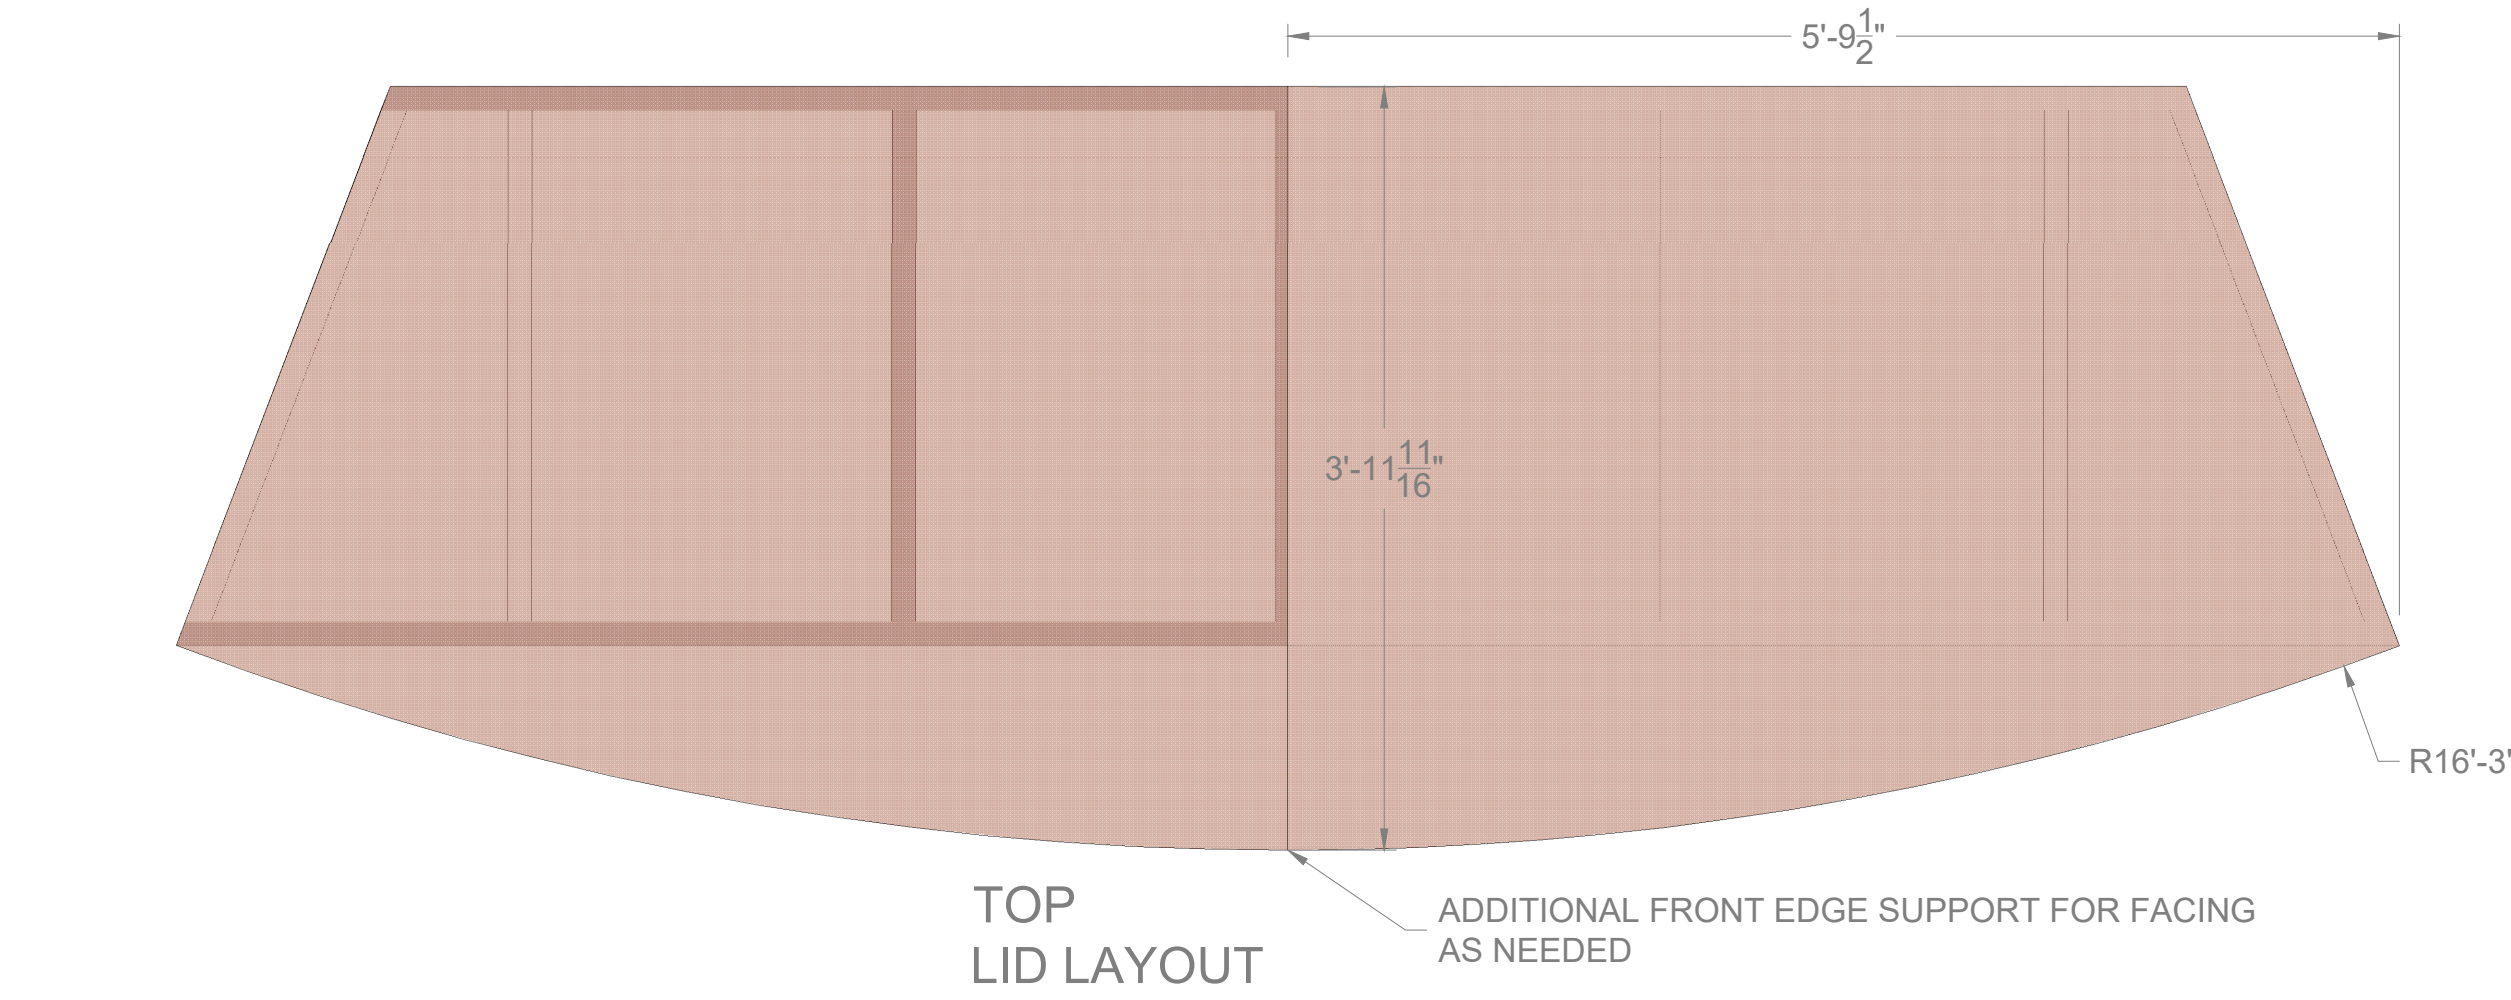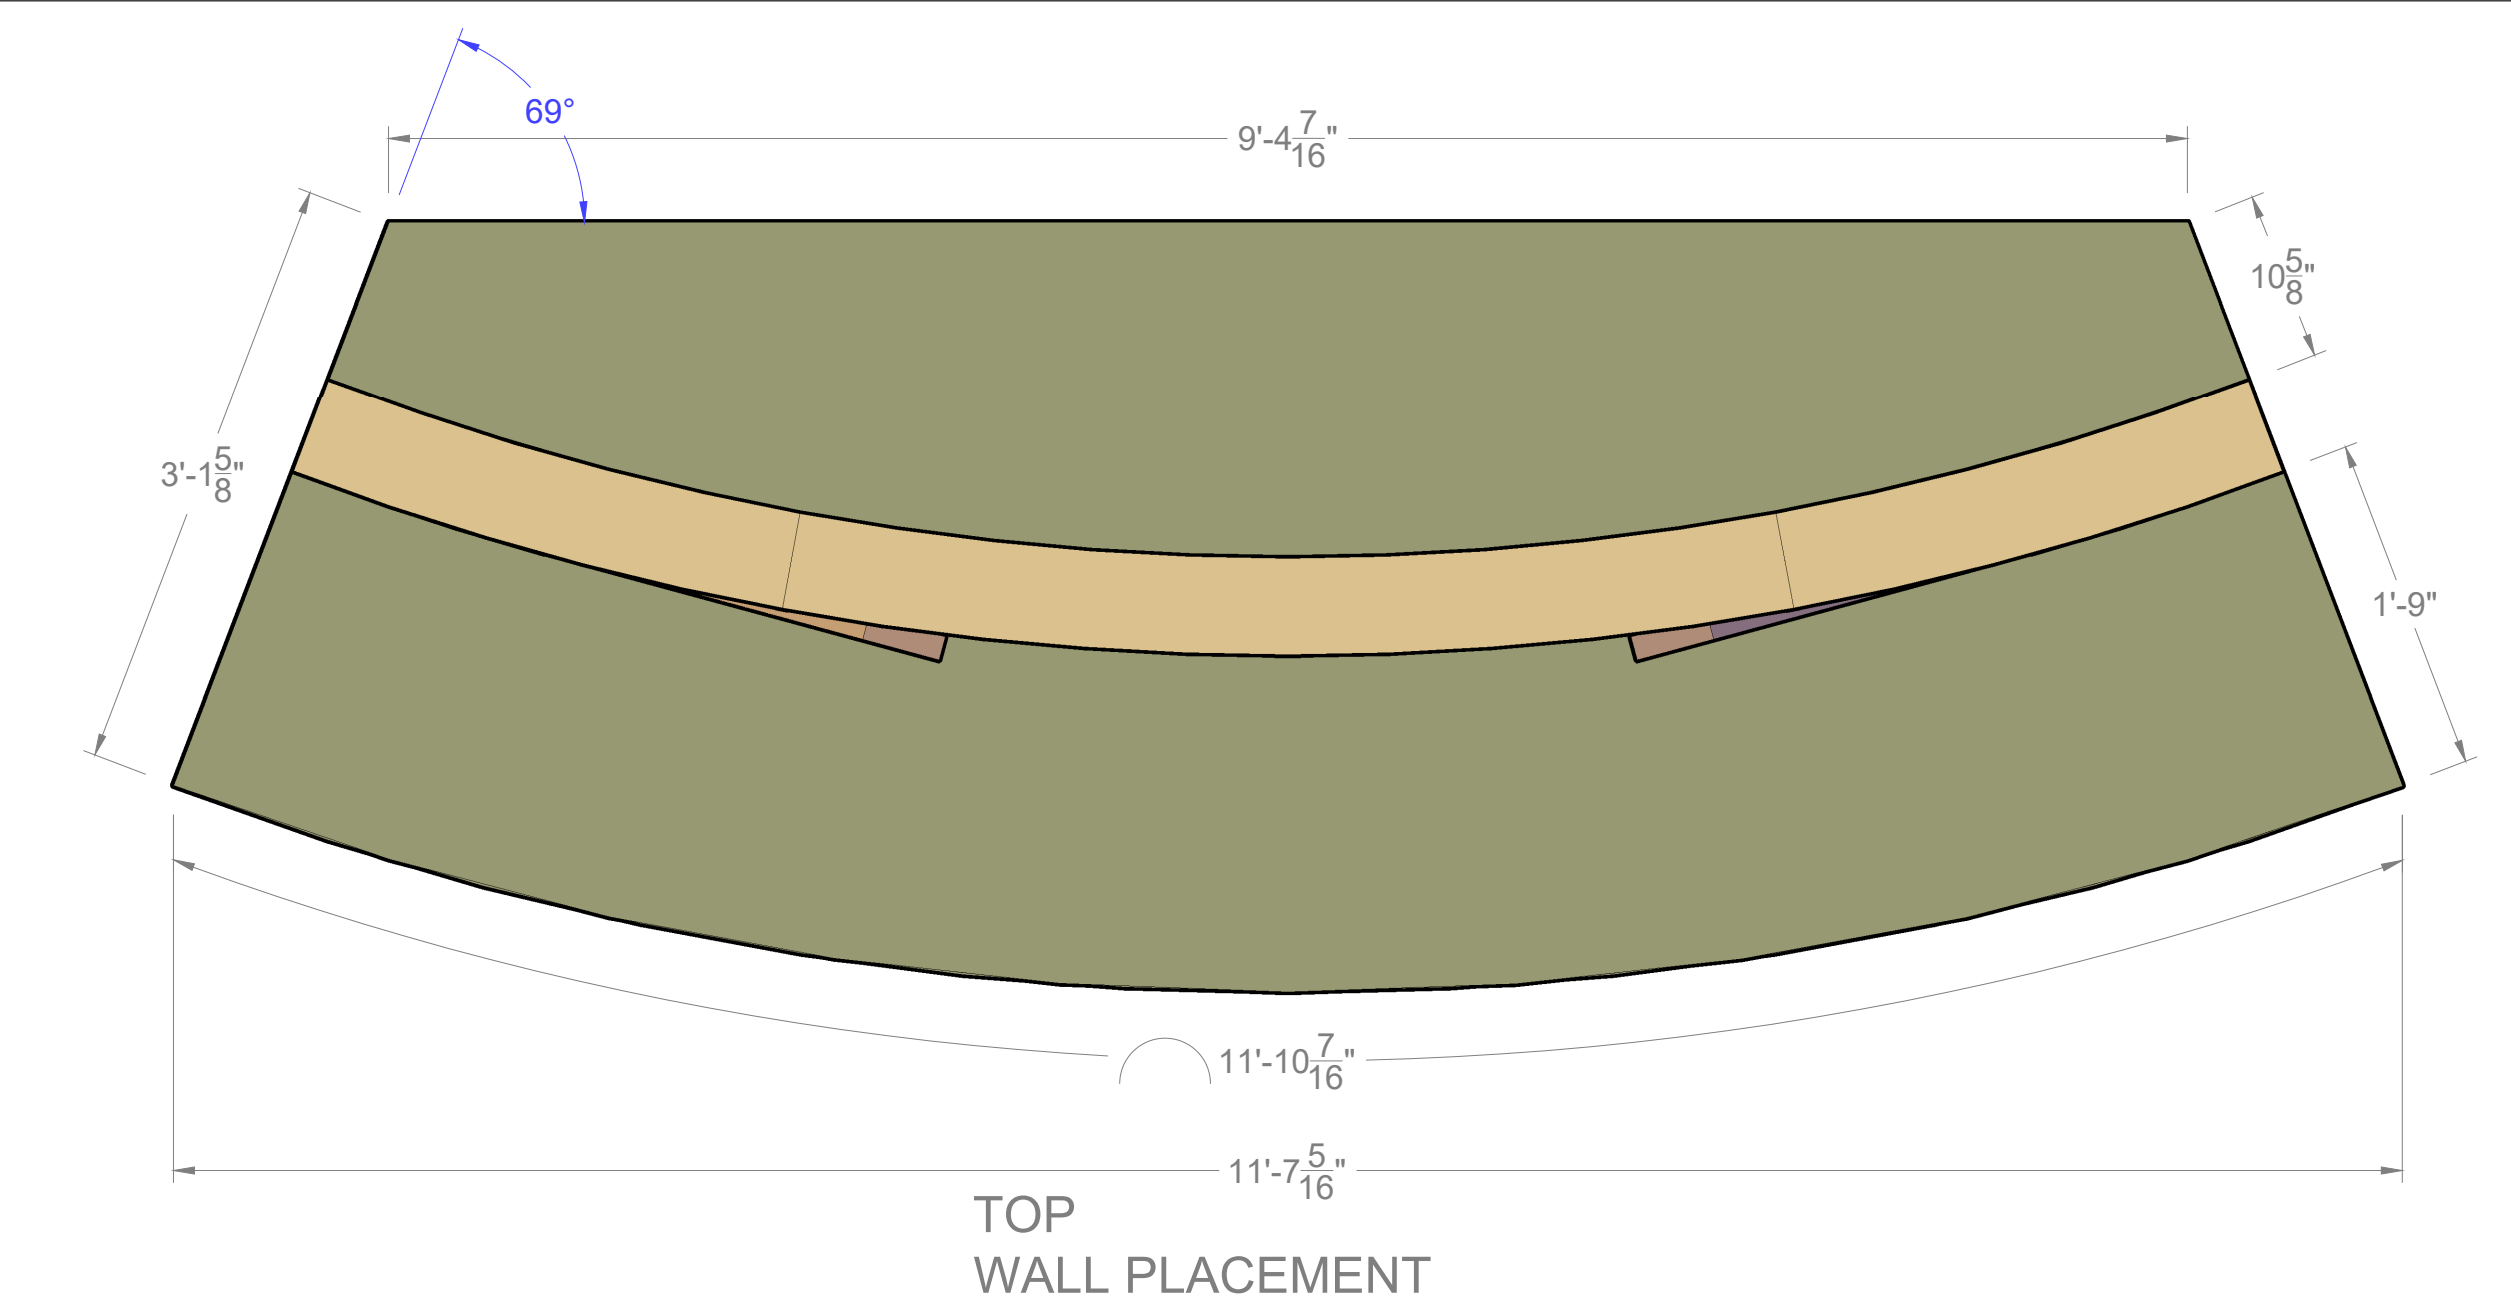


A801

HALL ARCH PLATFORM

NOTES:
2x4 FRAMING, 3/4" CDX PLY LID, 3/16" MASO TOP FACING, 1/8" MASO SIDE FACING
SCREW FRAMING, SCREW LID TO FRAMING, GLUE & NARROW CROWN FACING
FACING: TOP CAPS FRONT CAPS SIDES
BUILD 2

SCALE: 1" = 1'-0"

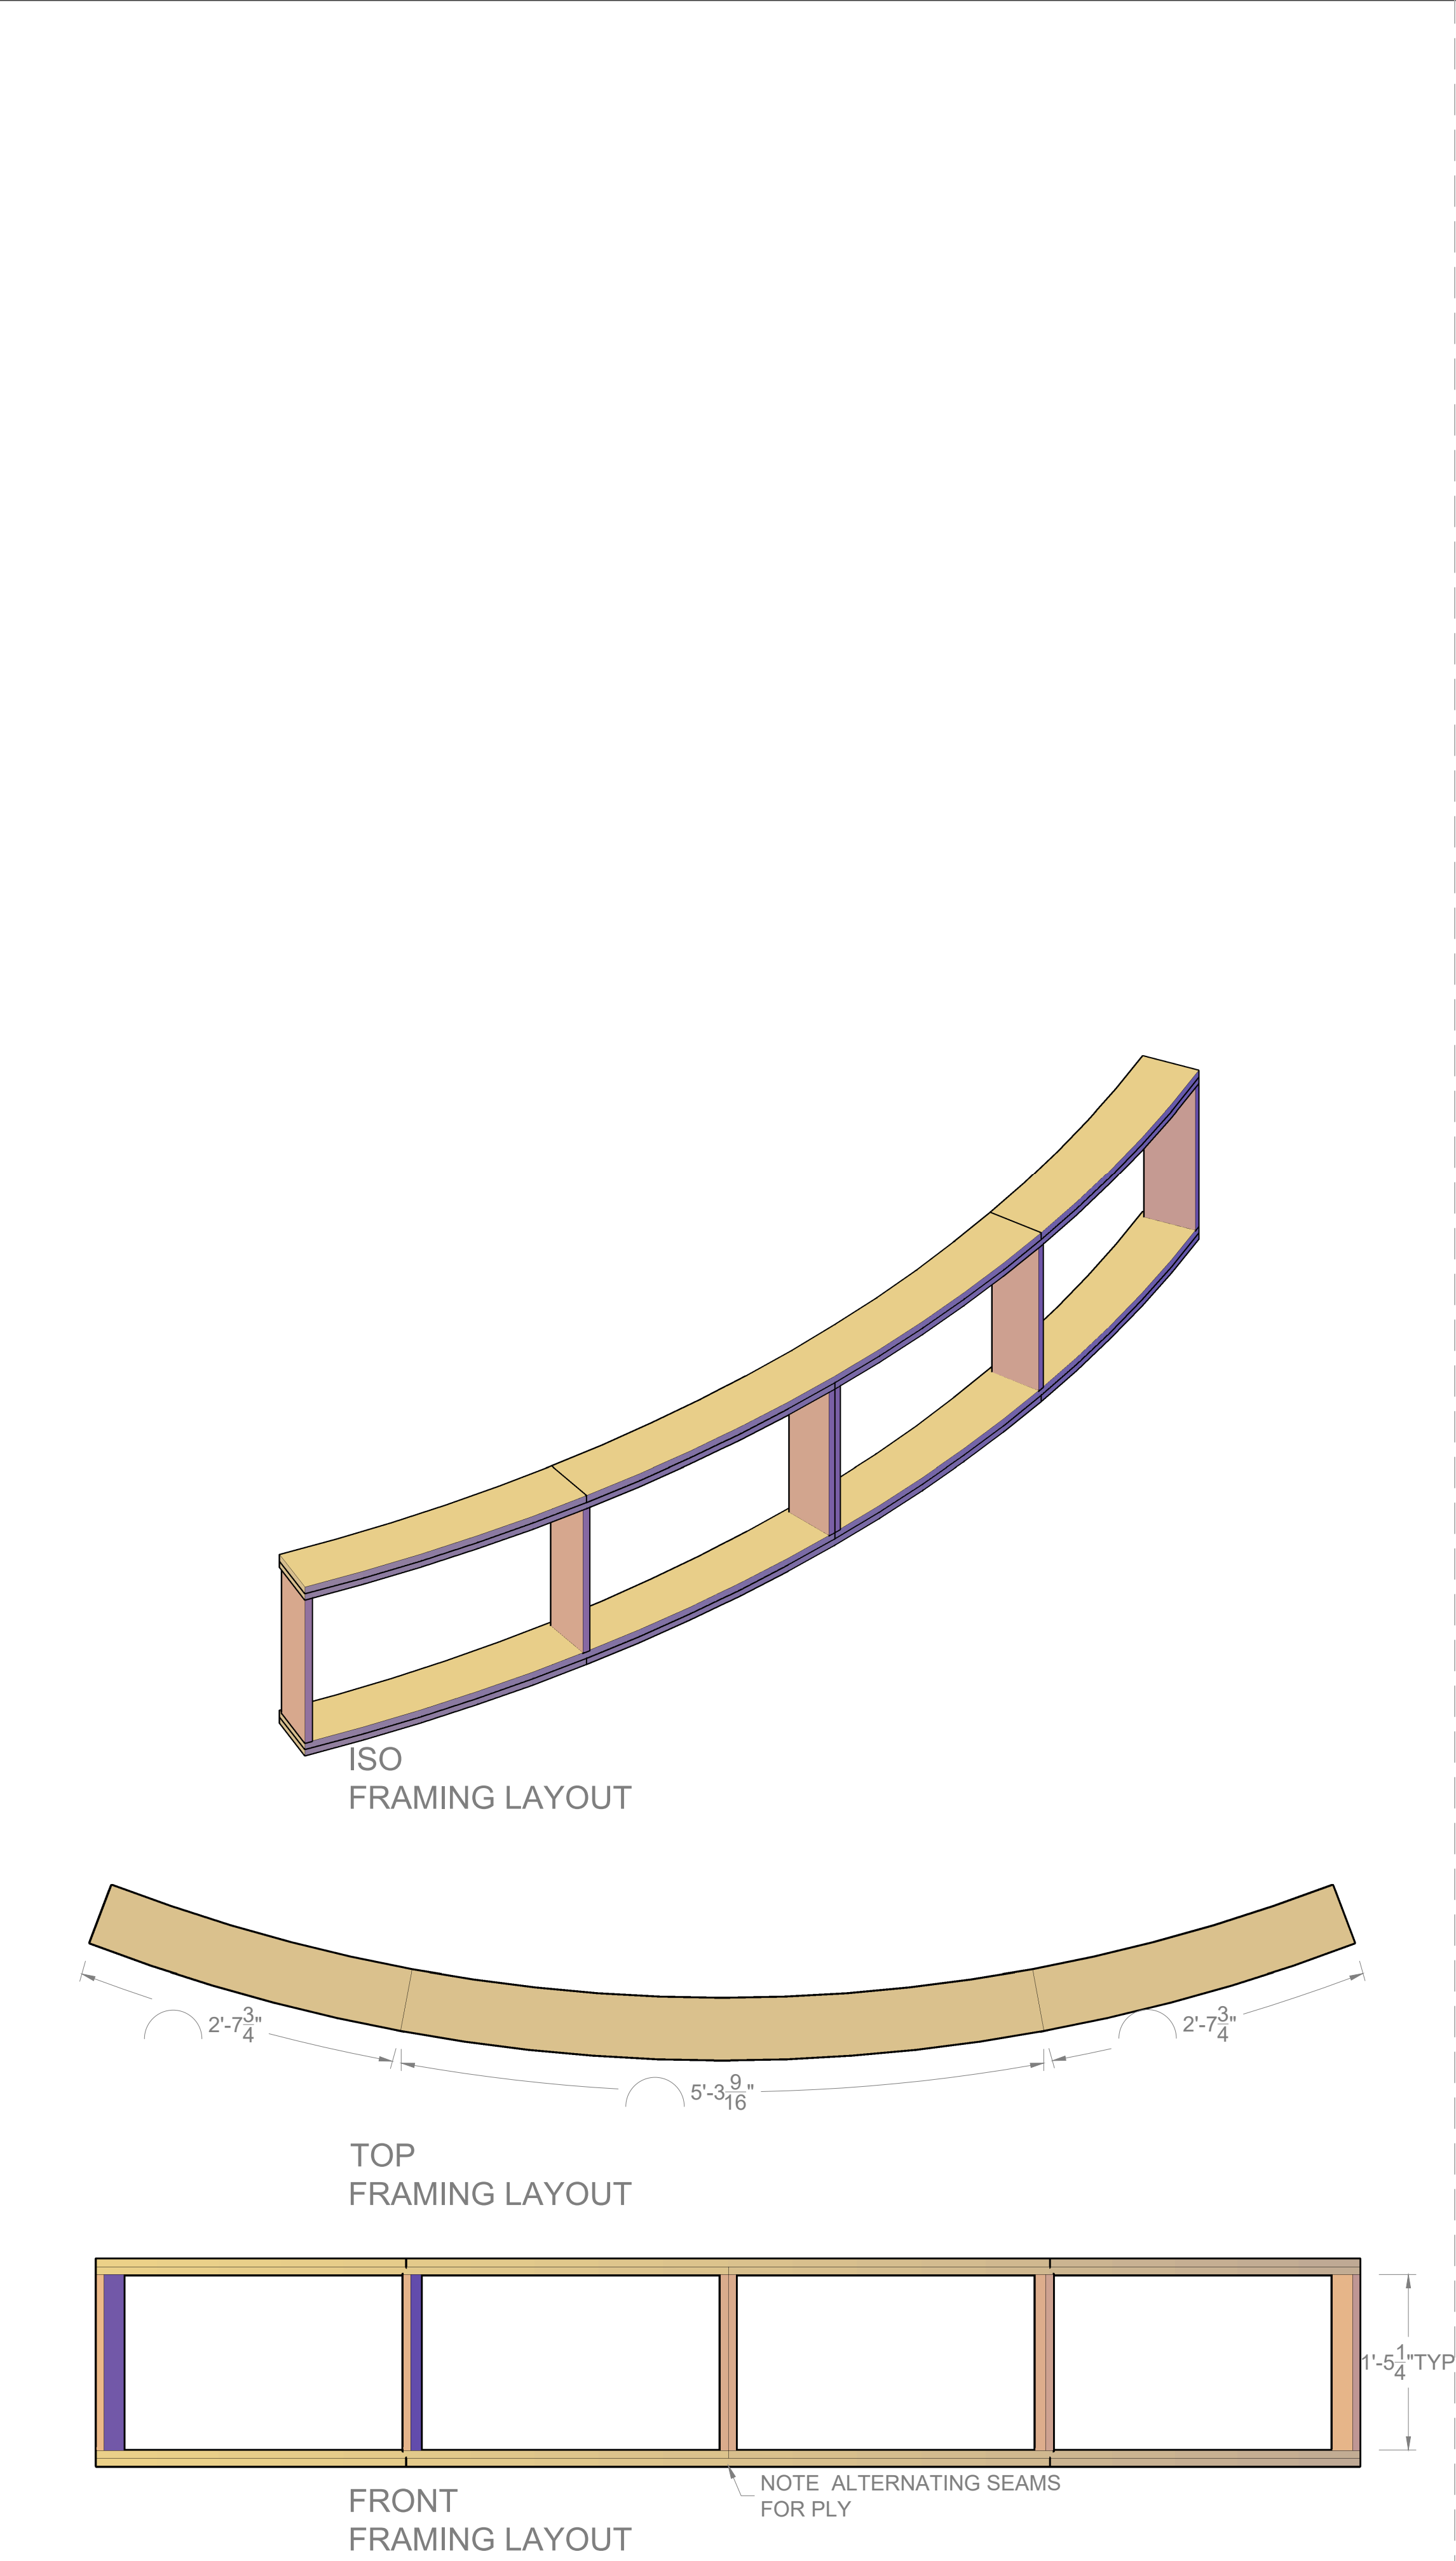


B801

HALL ARCH TOP

NOTES:
1x6 & 3/4" CDX PLY FRAMING
SCREW & GLUE FRAMING
GLUE & NARROW CROWN STAPLE FRAMING
BUILD 2

SCALE: 1" = 1'-0"

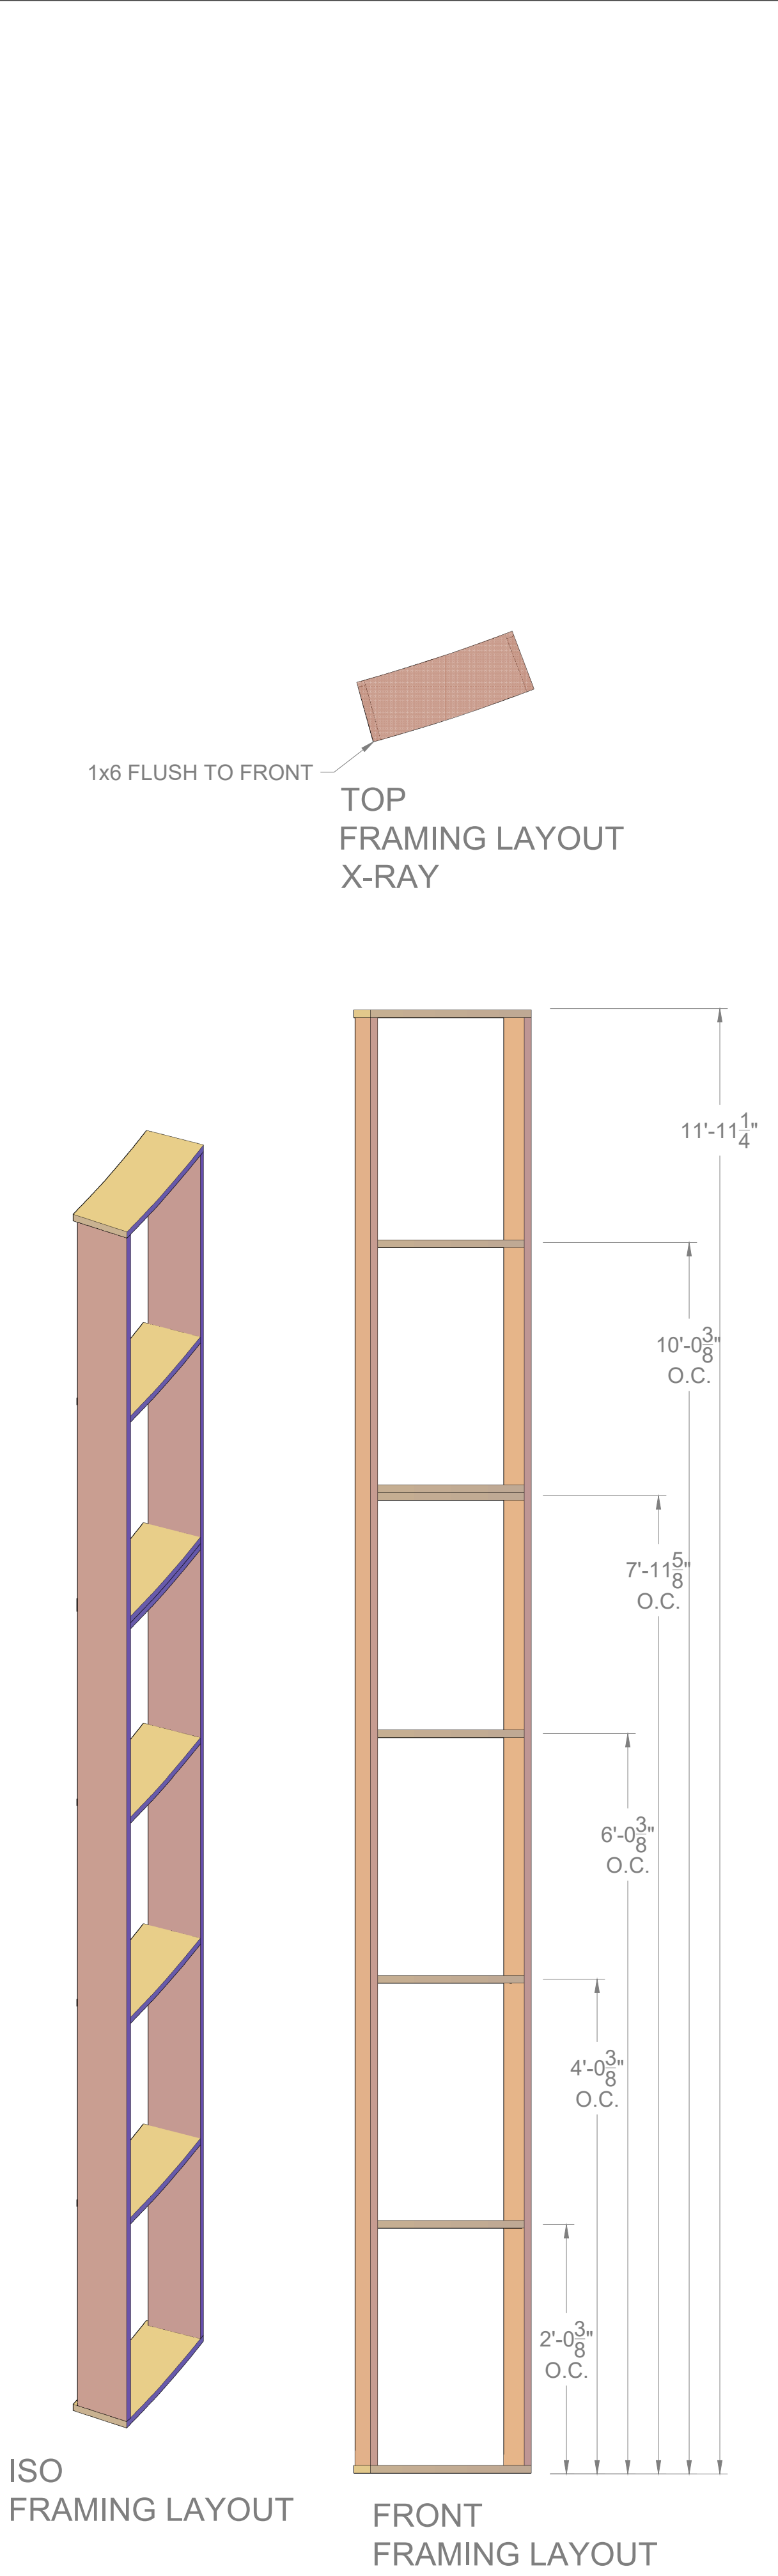

C801

HALL ARCH WALL

NOTES:
1x6 & 3/4" CDX PLY FRAMING
SCREW FRAMING, SCREW LID TO FRAMING
GLUE & NARROW CROWN STAPLE FRAMING
BUILD 4

SCALE: 1" = 1'-0"



CARPENTER:

Directed by: MARK LIERMANN
Designer: WILL HAYS
Technical Director: J. FLECK

CLUE

by SANDY RUSTIN


Unit: HALL ARCHES
Assembly: ASSEMBLY
Tech Design: J. FLECK
Plot Date: 10/9/23

Inventory Code:
AS NOTED

CLUE

Sheet Number:
801

Revision Date: Revision Notes:
C:\Users\jwile\OneDrive\AutoCad Drafting\GO 2023\01-
File Path: CLUE\800- HALL ARCHES\800- HALL ARCHES.dwg

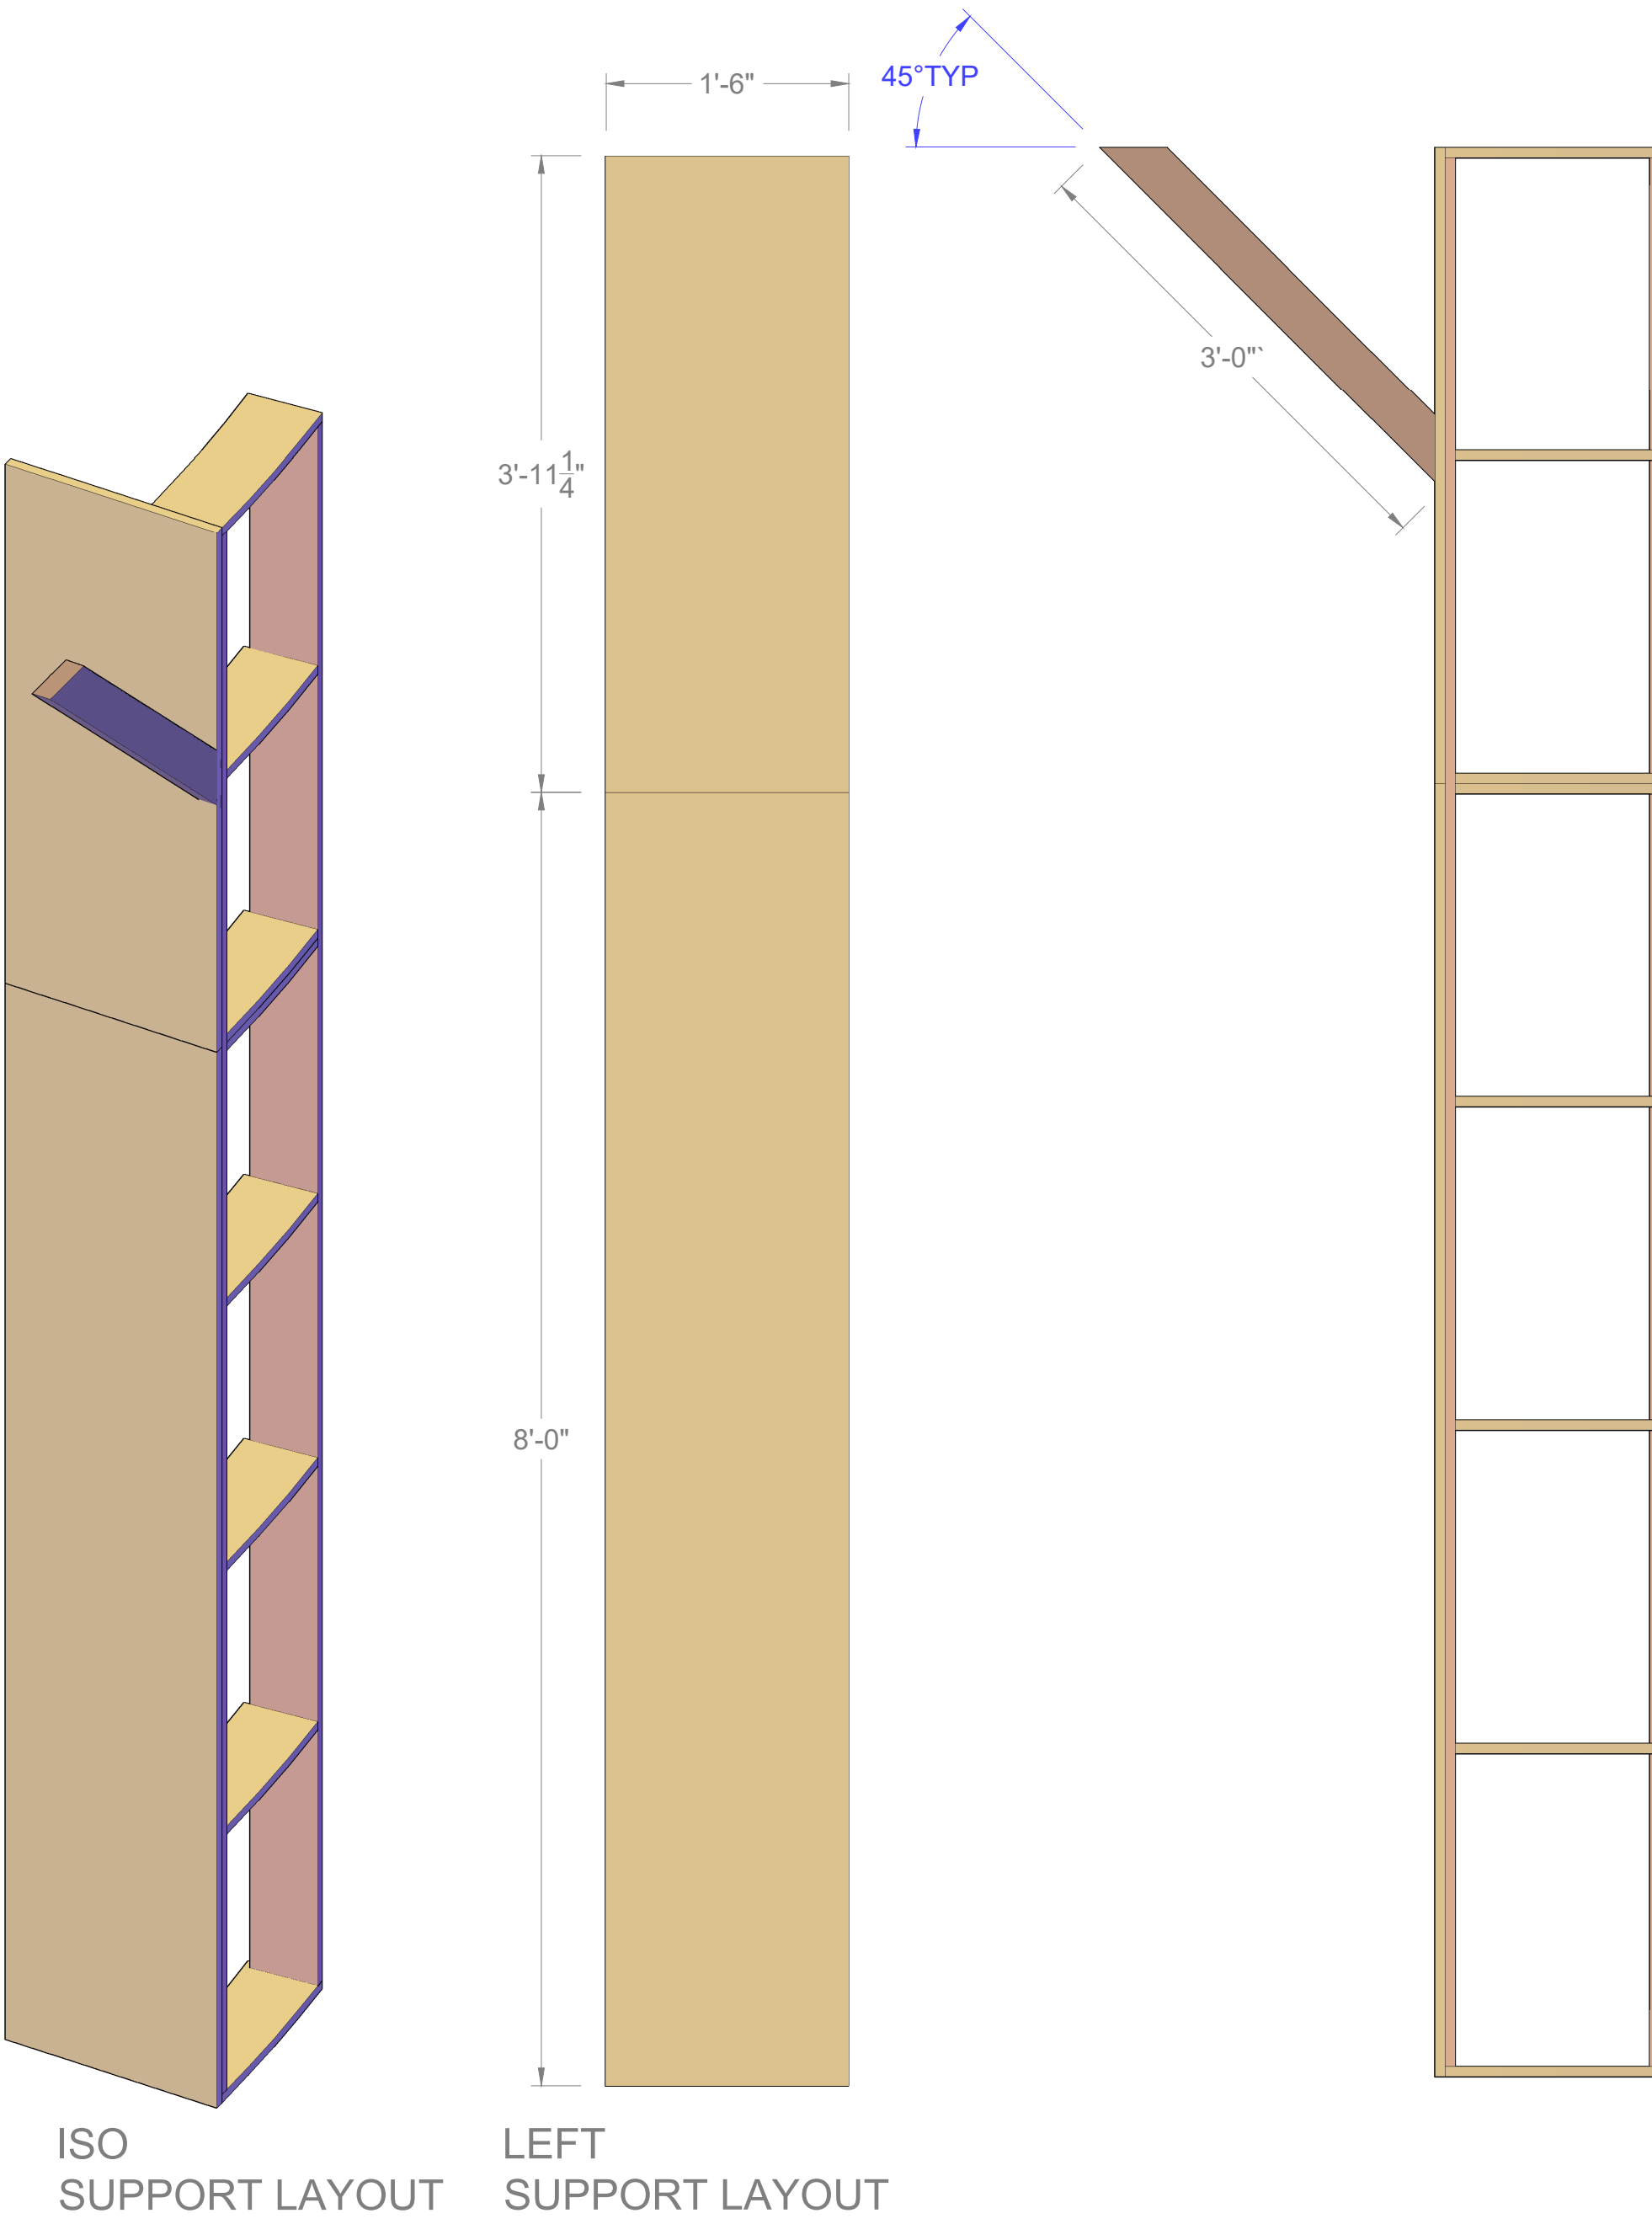

HALL ARCH WALL SUPPORT
NOTES:
3/4" CDX PLYWOOD, 2x4 ANGLE BRACE
SCREW PLYWOOD TO LEG
SCREW 2x4 AS ANGLE BRACE
ATTACH TO EACH LEG

SCALE: 1" = 1'-0"

Unit:	HALL ARCHES
Assembly:	ASSEMBLY
Tech Design:	J. FLECK
Plot Date:	10/9/23
Scale:	AS NOTED

CLUE

by SANDY RUSTIN

Directed by:	MARK LIERMANN
Designer:	WILL HAYS
Technical Director:	J. FLECK

CARPENTER:	Revision Date: Revision Notes: C:\Users\jwile\OneDrive\AutoCad Drafting\GO 2023\01- File Path: CLUE\800- HALL ARCHES\800- HALL ARCHES.dwg
------------	---

