


	TRIM
19 OPEN	
18 OPEN	
17 OPEN	
D.H BLACK TRAVELER	
16 OPEN	
15 OPEN	
14 OPEN	
DH CYC. ELECTRIC	
DH BLACK TRAVELER	
13 8" BORDER, LEGS	18'-0"
V4 4TH ELECTRIC	
12 OPEN	
11 OPEN	
10 OPEN	-
9 3RD ELECTRIC	
8 OPEN	
7 LEGS	18'-0"
S.R. BORDER	18'-0"
V2 2ND ELECTRIC	
6 LEGS	18'-0"
5 8" BORDER	18'-0"
4 OPEN	
3 CHANDELIER	
V1 1ST ELECTRIC	
2 OPEN	
D.H GRAND DRAPE (RUBY)	
1 TEASER (RUBY)	18'-0"

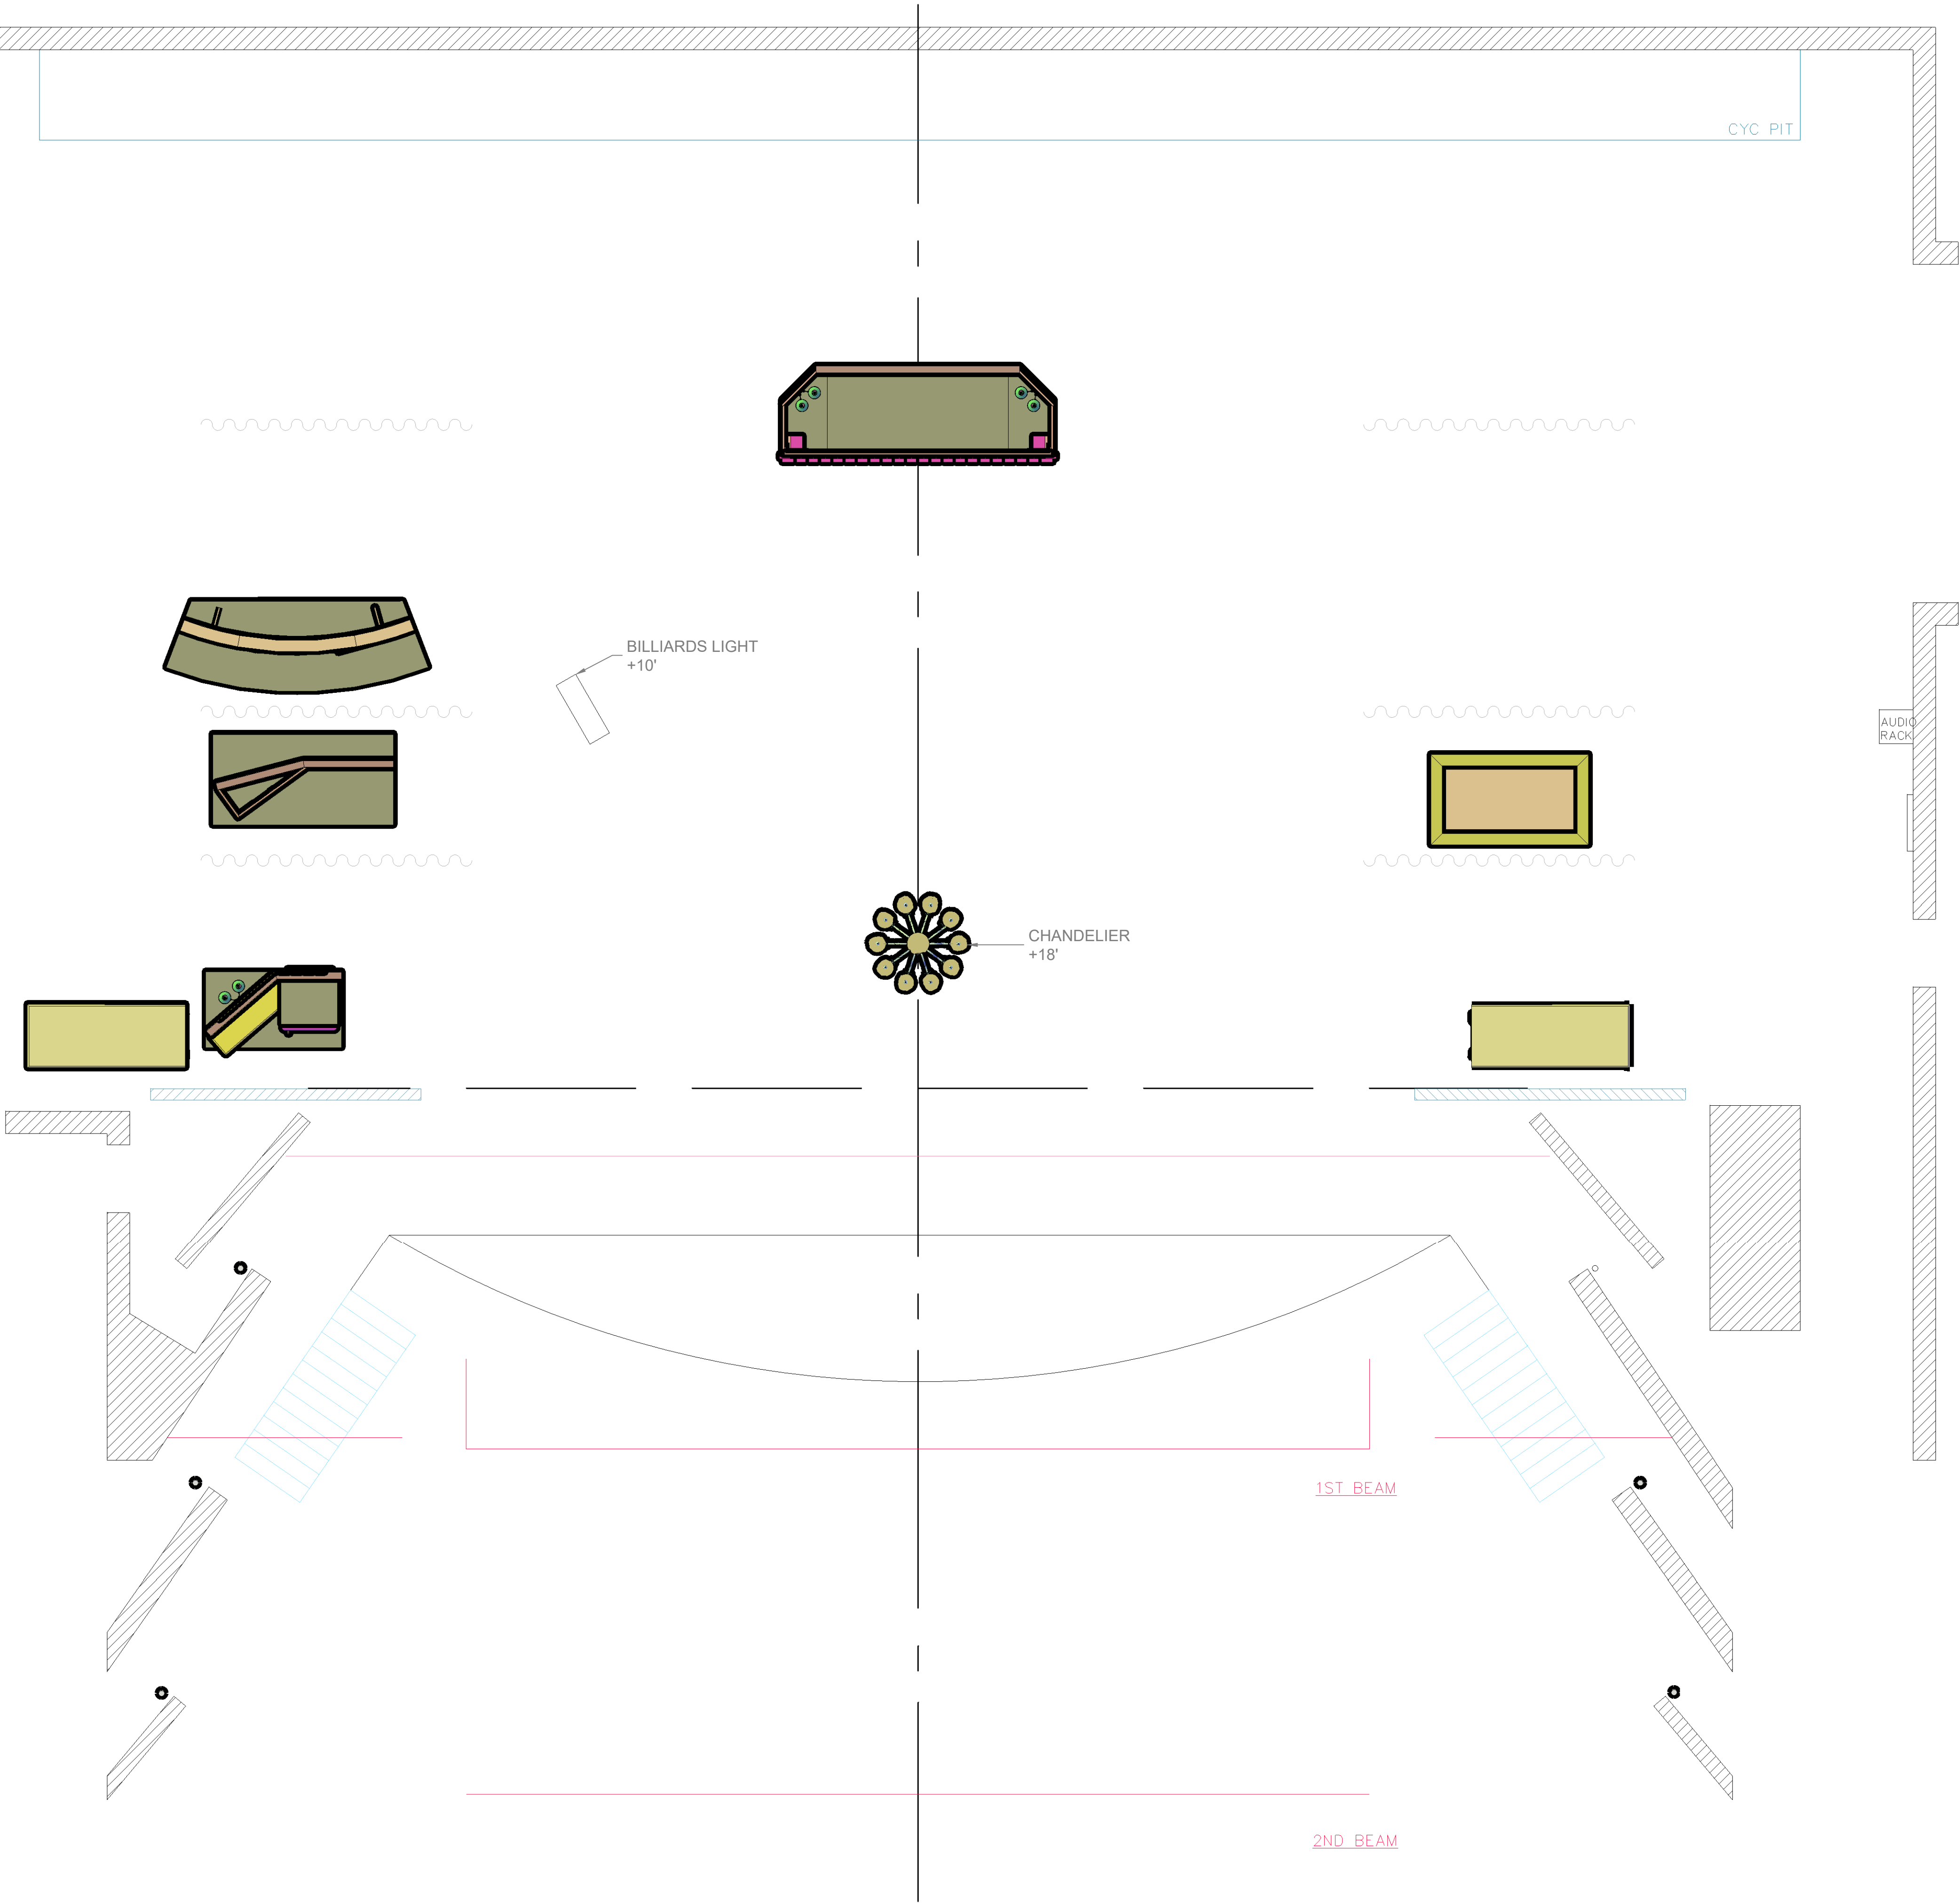

CARPENTER:

Revision Date: Revision Notes:
C:\Users\jwile\OneDrive\AutoCad Drafting\GO 2023\01-
File Path: CLUE10- Groundplans & Section\10- GROUNDPLAN.dwg

Directed by:
MARK LIERMANN

Designer:
WILL HAYS

Technical Director:
J. FLECK

CLUE

by SANDY RUSTIN

Unit:
GROUNDPLAN

Assembly:
OVERVIEW

Tech Design:
J. FLECK

Plot Date:
8/10/23

Scale:
1/4"=1'-0"

Inventory Code:

CLUE

Sheet Number:

010